
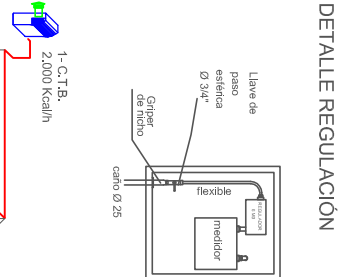
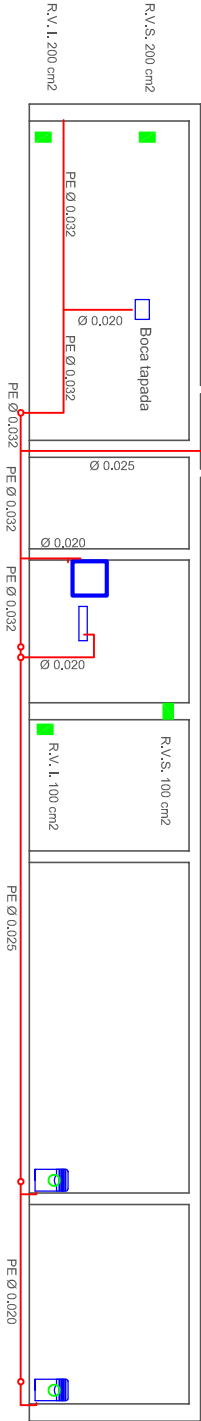


TRAMO	LONG. REAL	LONG. EQUIV.	TOTAL	CONSUMO DEL TRAMO	DIAMETRO DEL CALCULO	DIAMETRO ADOPTADO
A-1	34.80	14.90	49.70	0.21	0.020	0.020
A-2	31.80	15.37	47.17	0.21	0.020	0.020
A-B	34.80	14.90	49.70	0.42	0.020	0.025
B-3	19.51	14.02	33.53	0.53	0.020	0.020
B-C	34.80	14.90	49.70	0.95	0.025	0.032
C-4	16.95	13.97	30.92	0.63	0.020	0.020
C-D	34.80	14.90	49.70	1.58	0.025	0.032
D-E	14.31	12.56	26.87	0.28	0.020	0.020
E-6	14.25	9.68	23.93	2.15	0.025	0.025
E-F	34.80	14.9	49.70	4.01	0.032	0.032
F-7	5.1	5.16	10.26	0.26	0.020	0.020
F-M	34.8	14.9	49.70	4.27	0.032	0.032

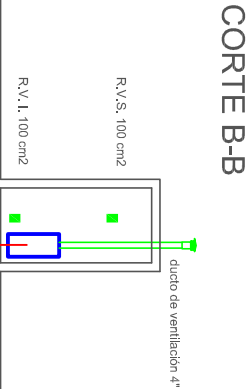

INSTALACIÓN PARA GAS NATURAL

Nº _____ Y _____

CALLE: _____

ENTRE: _____

LOCALIDAD: SAN JERÓNIMO SUD

PROPIETARIO: _____


INSTALADOR: _____

MAT. Nº _____ CAT. _____


Firma matriculado

REF.	ARTEFACTO	CAL/H	Marca	Matricula
1	C.T.B.	2.000	Eskaibe	01-0406-06-102
2	C.T.B.	2.000	Eskaibe	01-0406-06-102
3	T.B.U.	5.000	Eskaibe	01-0406-15-007
4	AMAF	5.900	Longyle	01-0065-01-093
5	HORNO	2.650	Longyle	01-0065-02-009
6	TERMOTANQUE	20.000	Longyle	01-0065-05-010
7	PANTALLA	2.500	Boca tapada	
TOTAL CAL/H		40.050		

PLANTA

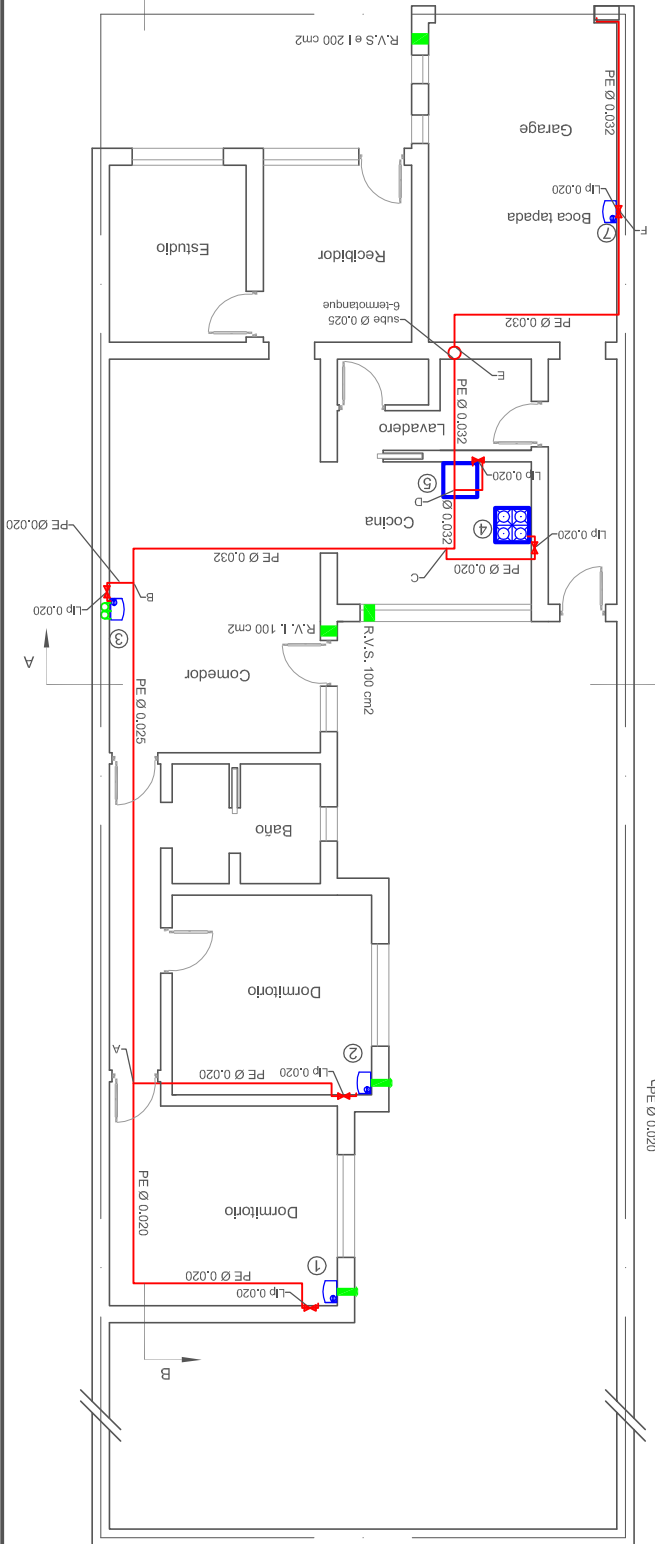

CORTE A-A

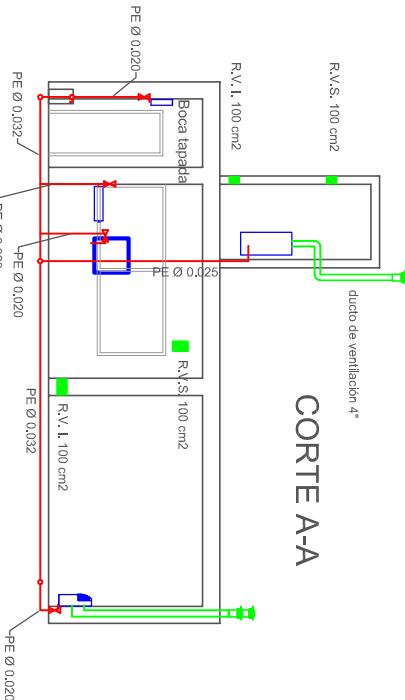

Denominación	Material	Marca	Matricula
Caños	PE	SIGAS	BVG 044/42
Accesorios	PE	SIGAS	BVG 044/42
Llave paso	PE	SIGAS	BVG 044/42
Pasta sellante			
Conexiones			
Nicho	Cemento metalgas		1/09
Regulador			
Elemen. protec.			
Rejillas de vent.	Chapa	Martini	126/2